



NOTES:  
 1. ALL LABOR AND MATERIAL FOR CONSTRUCTION OF PIT TO BE SUPPLIED BY CUSTOMER.

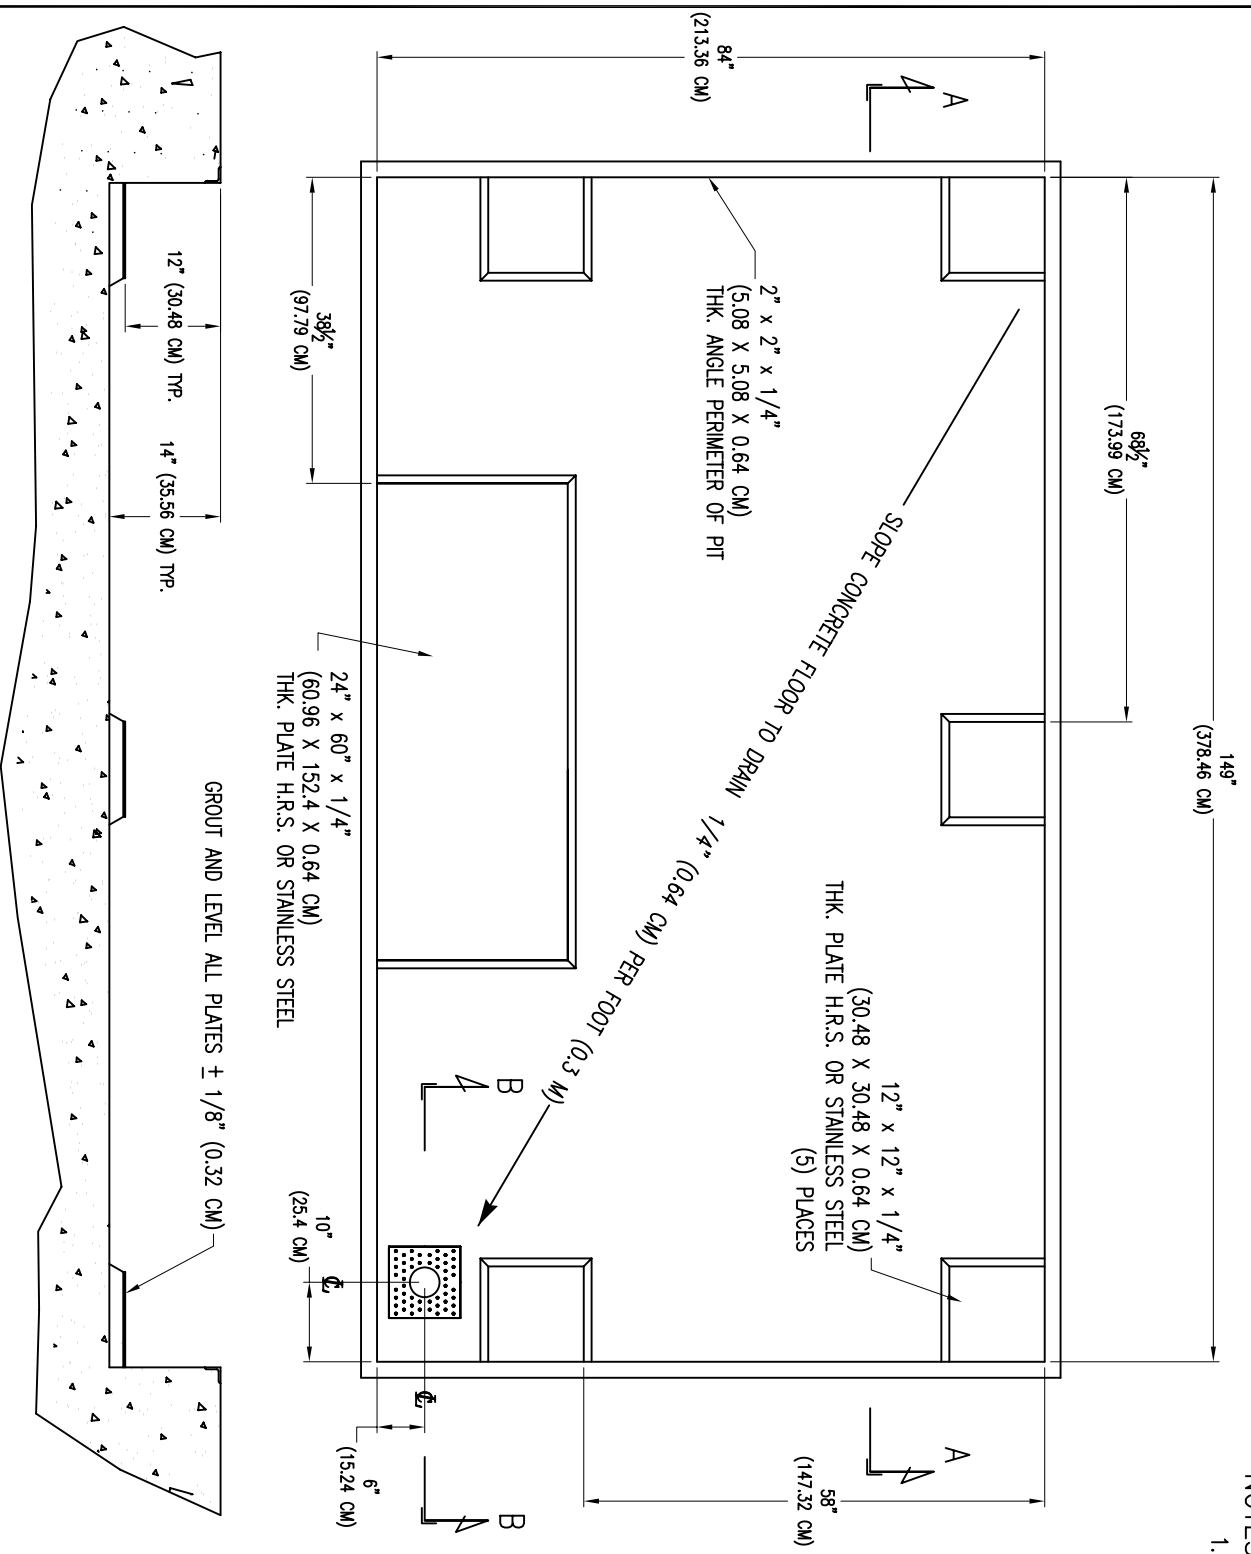

SECTION B-B

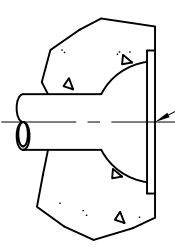

SECTION A-A

NOTICE: All drawings, descriptions, prints, specifications, etc. bearing this notice, together with the information, and ideas contained therein, are the sole and exclusive property of Schlyer Machine. Any disclosure or use thereof not authorized in writing by Schlyer Machine is unlawful and will be prosecuted to the full extent of the law.

DMN BY: LBRKE DATE: 7/27/06  
 APR BY: DATE:  
 SCALE: 1=12  
 SHEET: OF: NEXT ASHB.

DRAWING TITLE:  
 MODEL: RW 6290L PIT CONSTRUCTION  
 SCHLYER MACHINERY CO.  
 200 LAKE ST. WILSON, NY 14172

PART NO:  
 RW 6290L PIT